



DIMENSIONS IN METRES
ELEVATION IN METRES

PRECISION APPROACH TERRAIN CHART - ICAO

LIÈGE / Liège (EBLG) RWY 04R

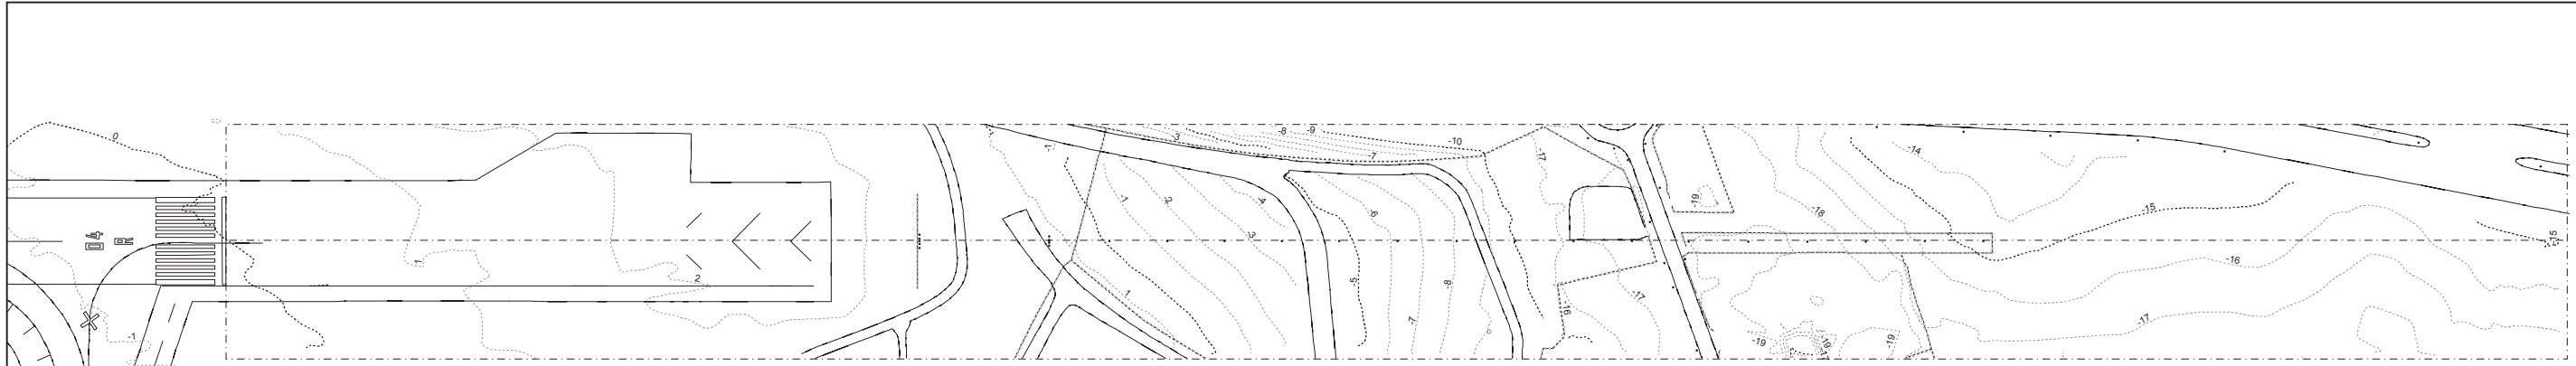

vertical scale
in feet

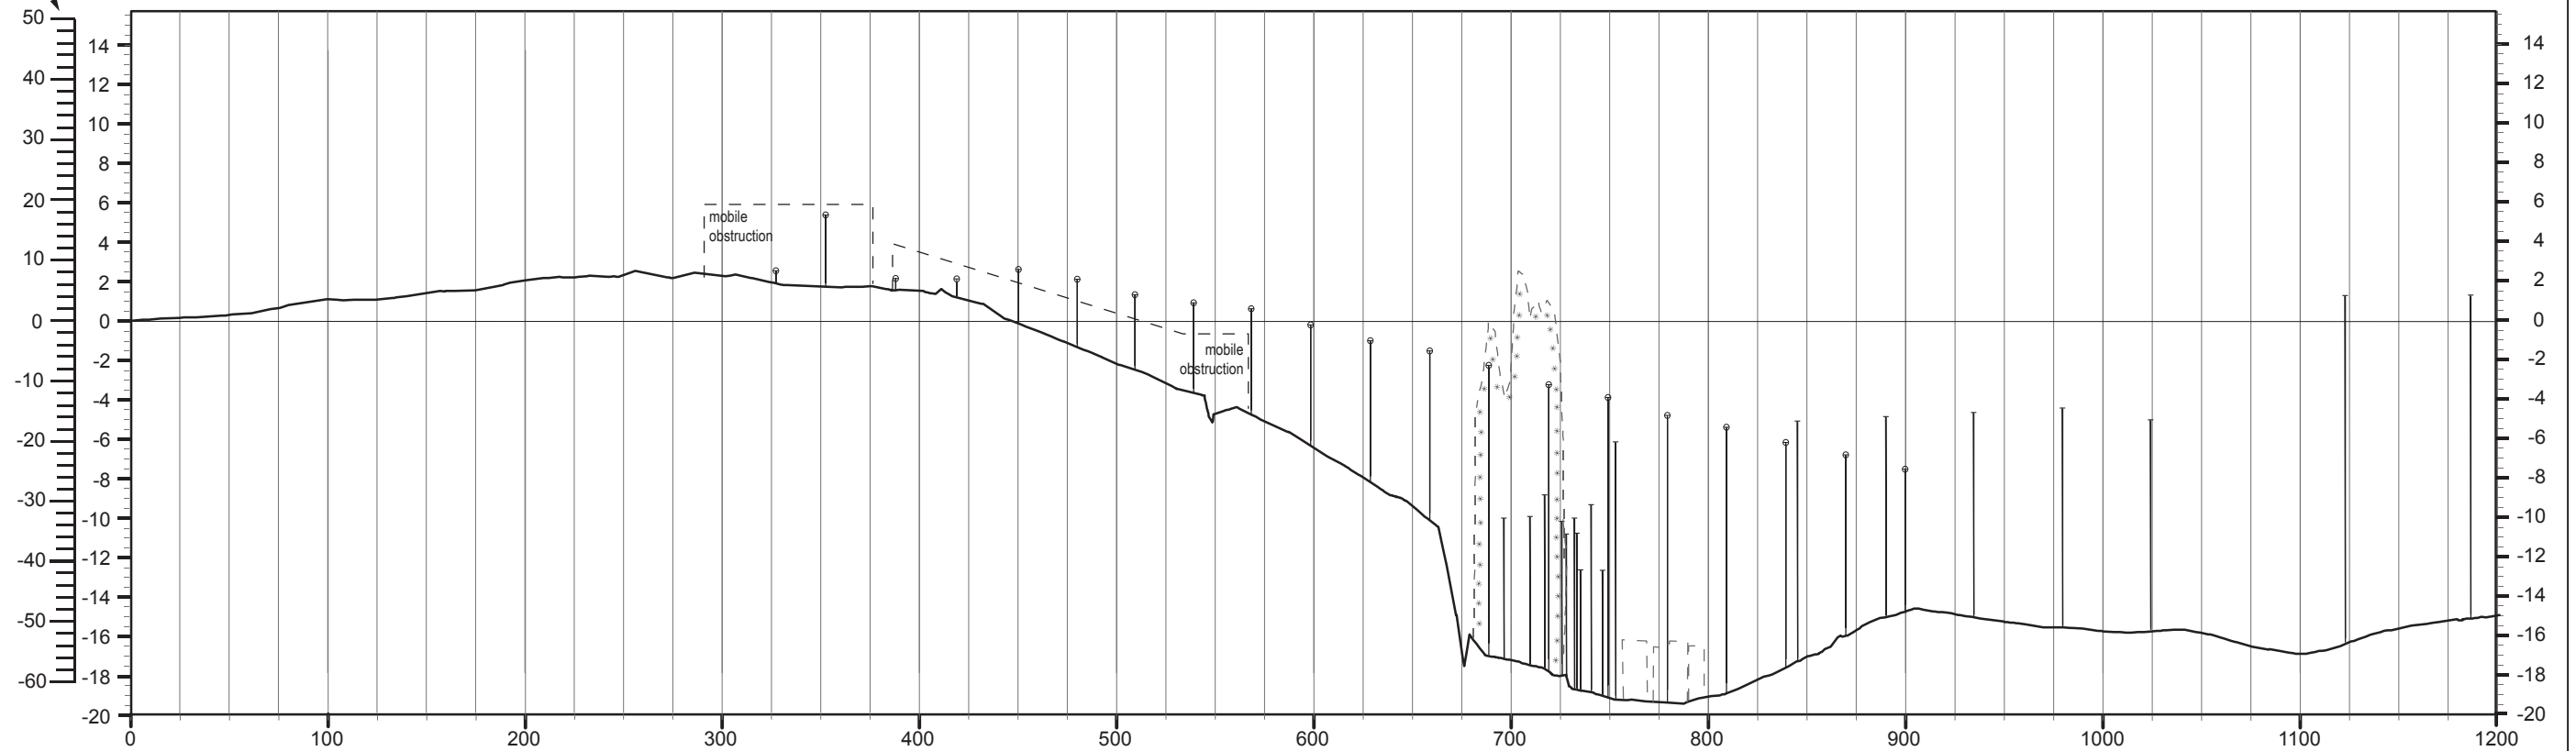

CHANGE: RWY designator change

LEGEND	
Building or large structure	
Fence	
Railroad	
Contour	
Centre line profile	
Approach lights	
Pole or antenna	
Tree or shrub	

HORIZONTAL SCALE 1:3500
 VERTICAL SCALE 1:350
 CONTOURS AND HEIGHTS ARE RELATED
 TO ELEVATION OF RWY THR

Surveying agency: CICADE S.A. (date of survey: 22 SEP 2007)