


GND	TWR	ATIS
121.980	118.180	126.130

OOSTENDE-BRUGGE / Oostende (EBOS)

TWYs	WIDTH	SURFACE	STRENGTH	LIGHTING	
				CENTRE	EDGE
G2	15 M	CONC/ASPH	PCR 340/R/B/X/T - PCN 28/R/A/W/U	no	yes
H2	15 M	ASPH	PCR 1050/F/B/X/T - PCN 52/F/C/X/T	no	yes
B1	20 M	ASPH	PCR 1660/F/B/X/T - PCN 86/F/C/W/T	no	no
D1, E1, E2, K3, K4 K5, K6, K7 and K8	23 M	ASPH	PCR 1660/F/B/X/T - PCN 86/F/C/W/T	no	yes
L	23 M	ASPH	PCR 1660/F/B/X/T - PCN 86/F/C/W/T	no	yes
M	23 M	ASPH	PCR 1660/F/B/X/T - PCN 86/F/C/W/T	yes	yes
A	30 M	CONC/ASPH	PCR 1660/F/B/X/T - PCN 86/F/C/W/T	no	yes
B2 and C2	30 M	ASPH	PCR 1660/F/B/X/T - PCN 86/F/C/W/T	no	yes
F	30 M	CONC/ASPH	PCR 740/R/B/W/T - PCN 86/F/C/W/T	no	yes
C1	20 M	CONC/ASPH	5700 KG MAX	no	no

ELEVATIONS ARE IN FEET
AND DIMENSIONS IN METRES
BEARINGS ARE MAGNETIC

↑
VAR 1°E 2020
ANNUAL CHANGE INFO NOT AVBL

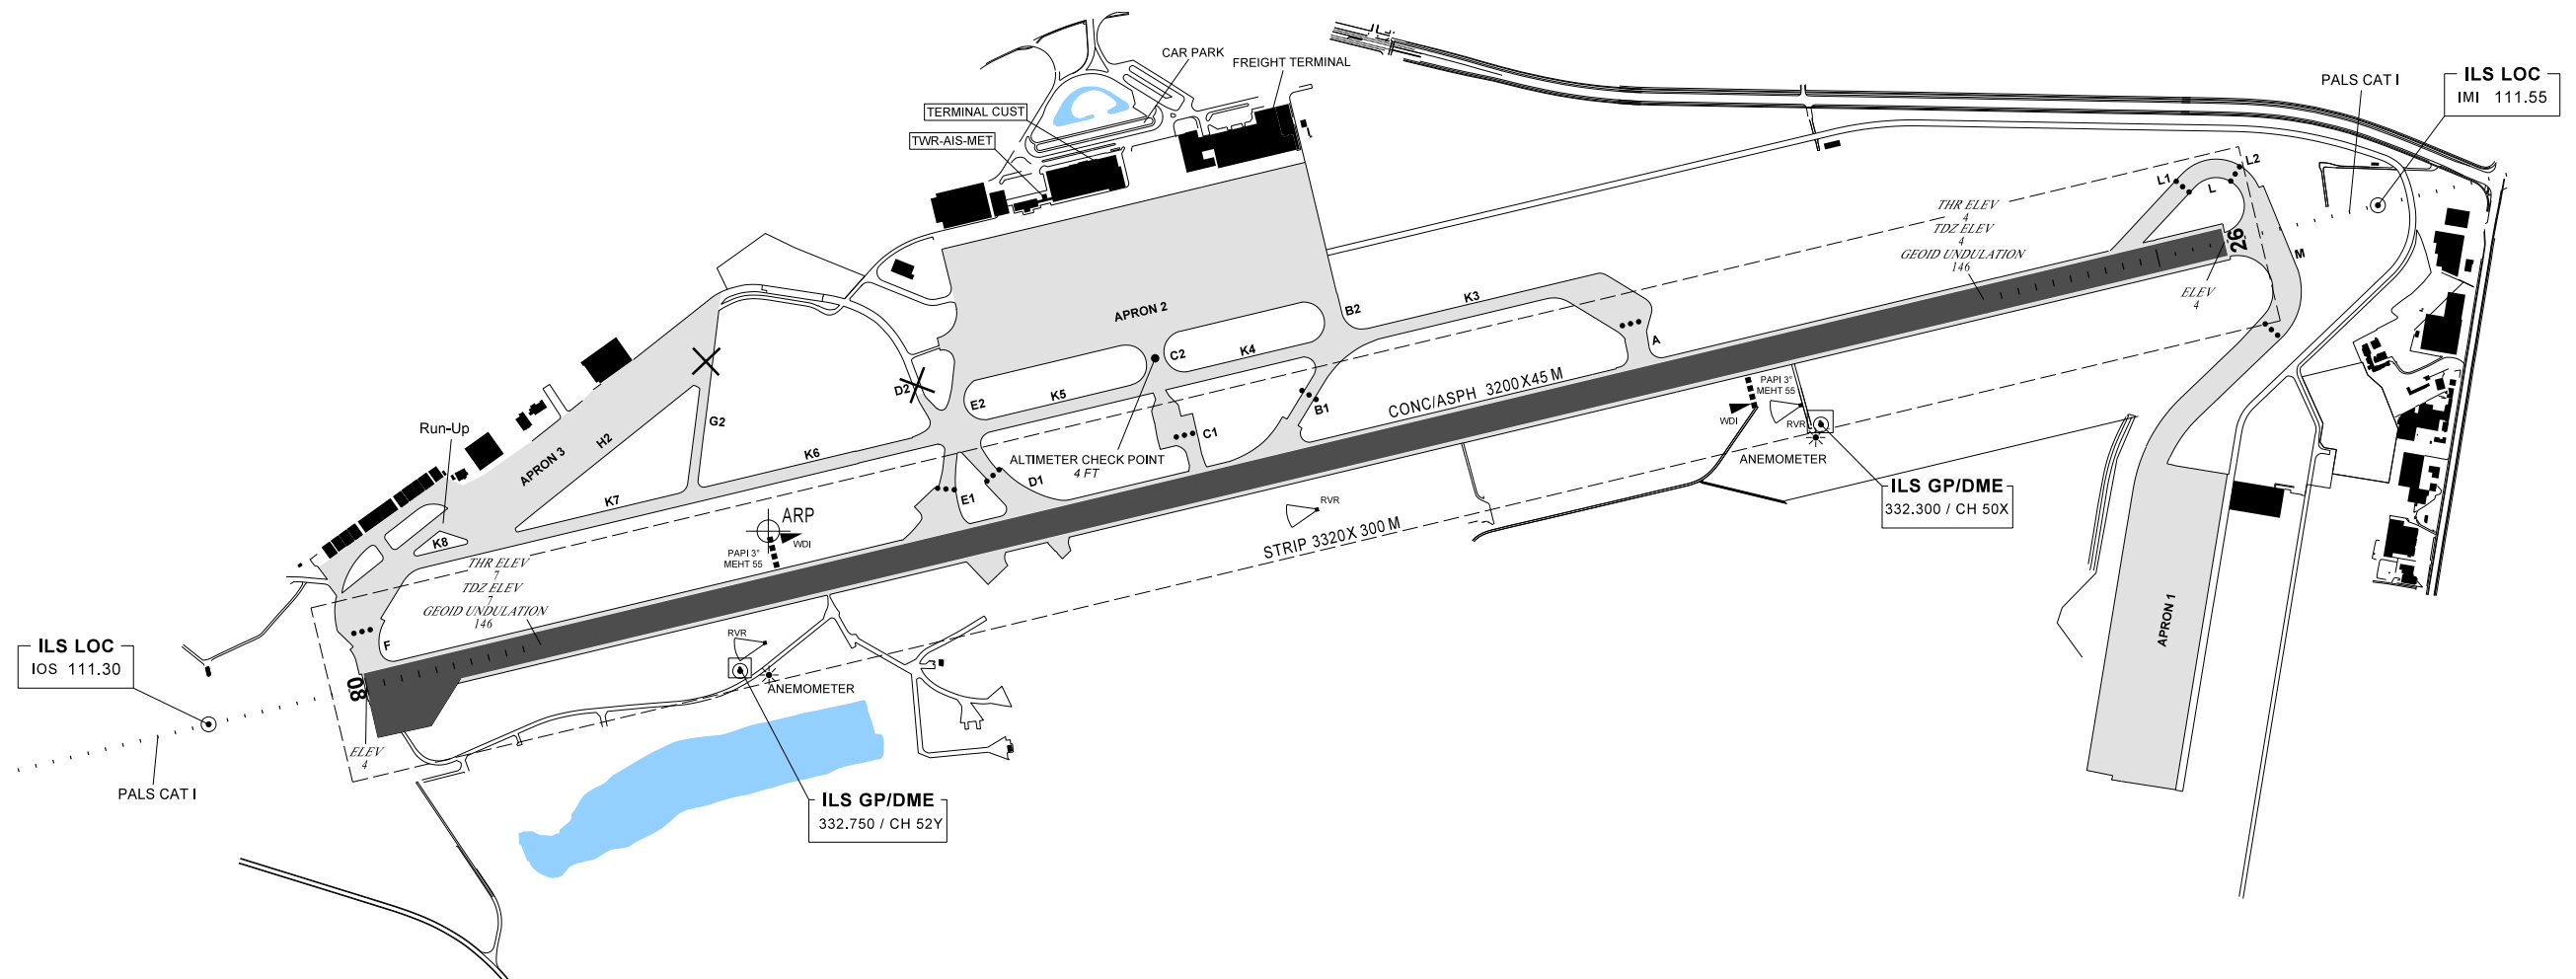

● ● ● STOP BAR LIGHT

