



MARKING AIDS RWY 06 / 24 AND EXIT TWY

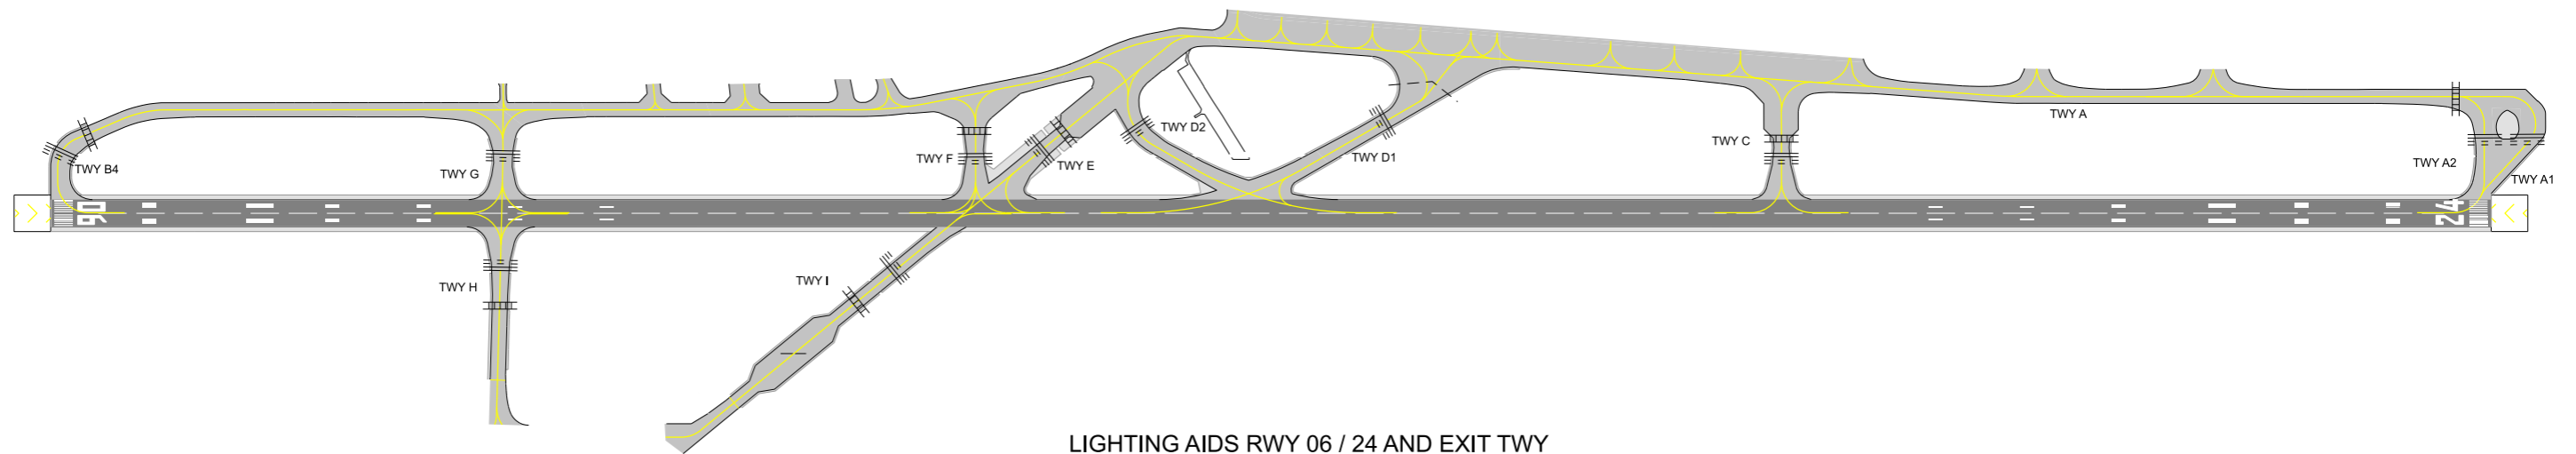

LIGHTING AIDS RWY 06 / 24 AND EXIT TWY

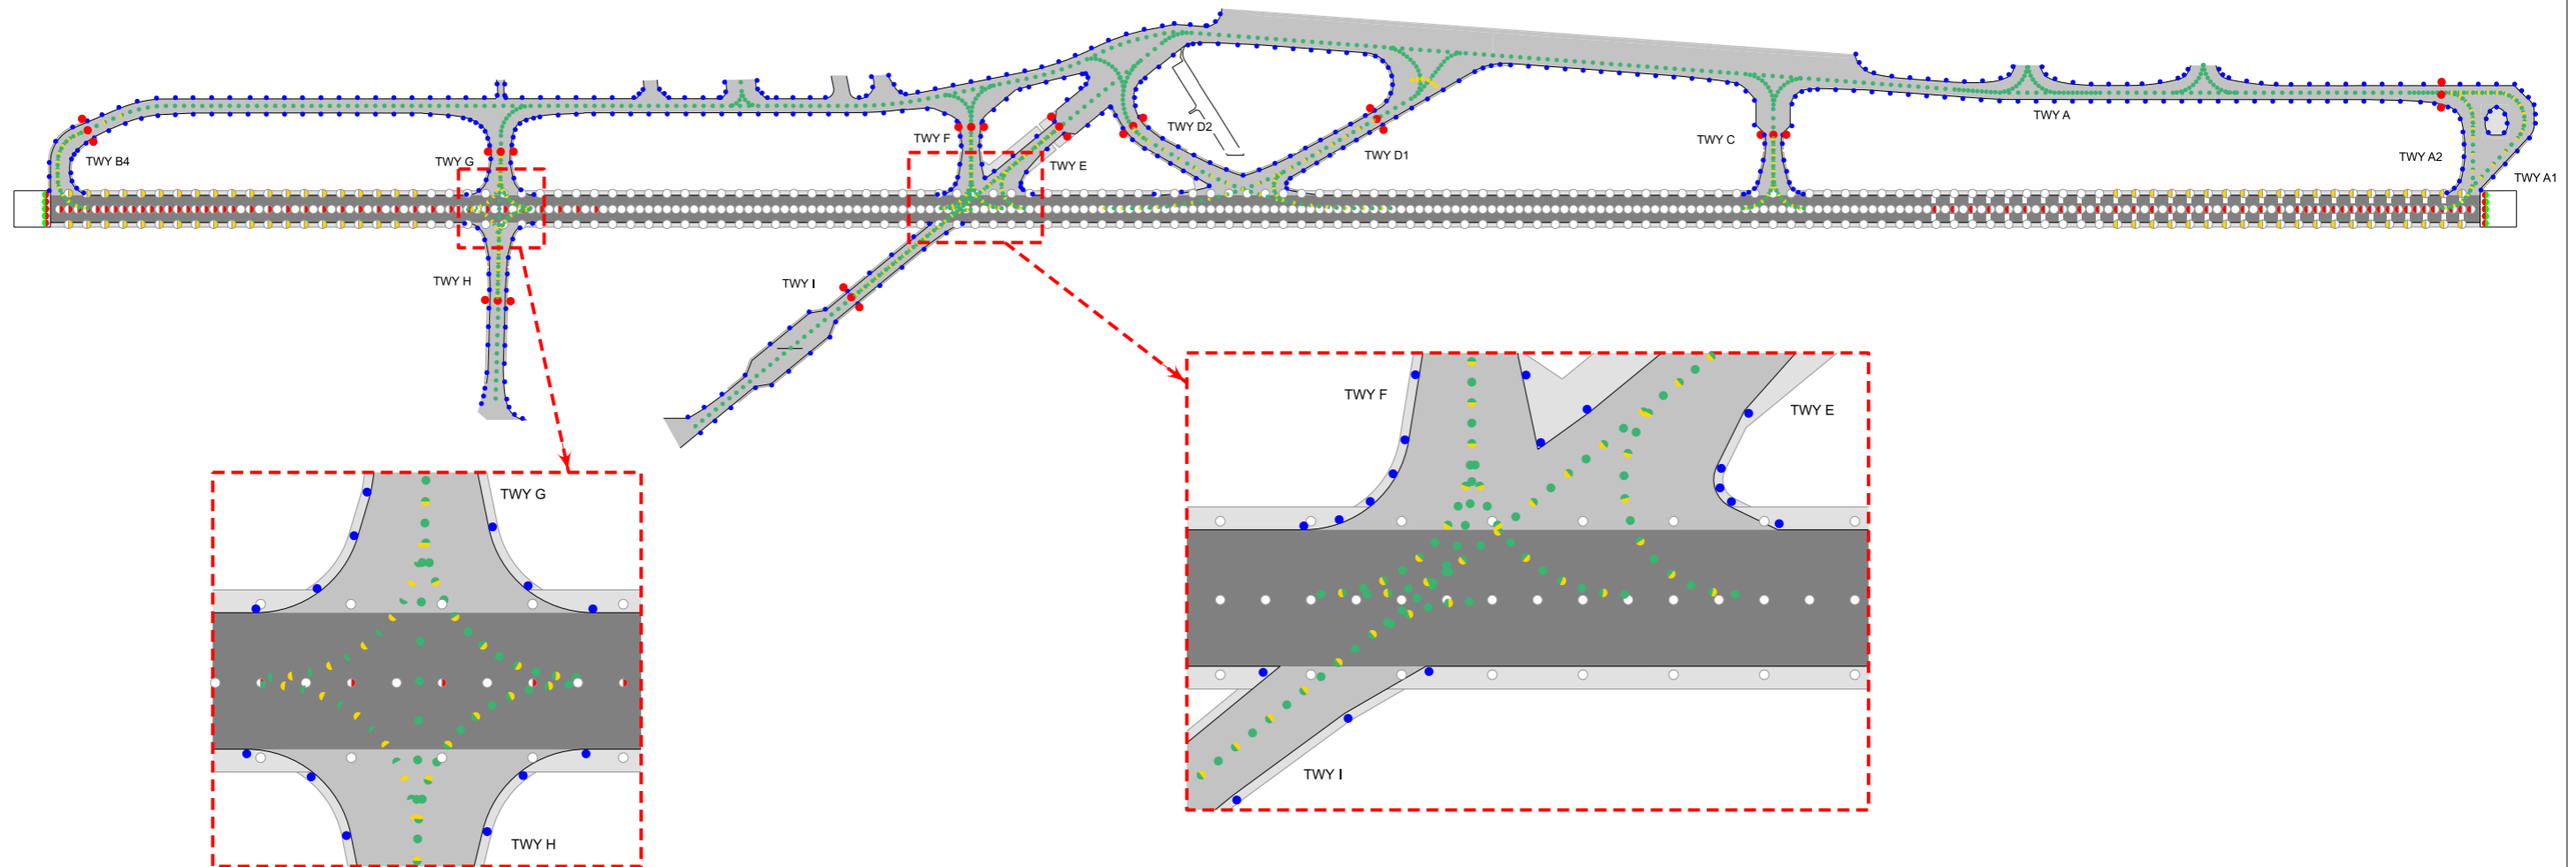

CHANGE: Changes to edge lights on TWY H.