




MARKING AIDS RWY 06 / 24 AND EXIT TWY

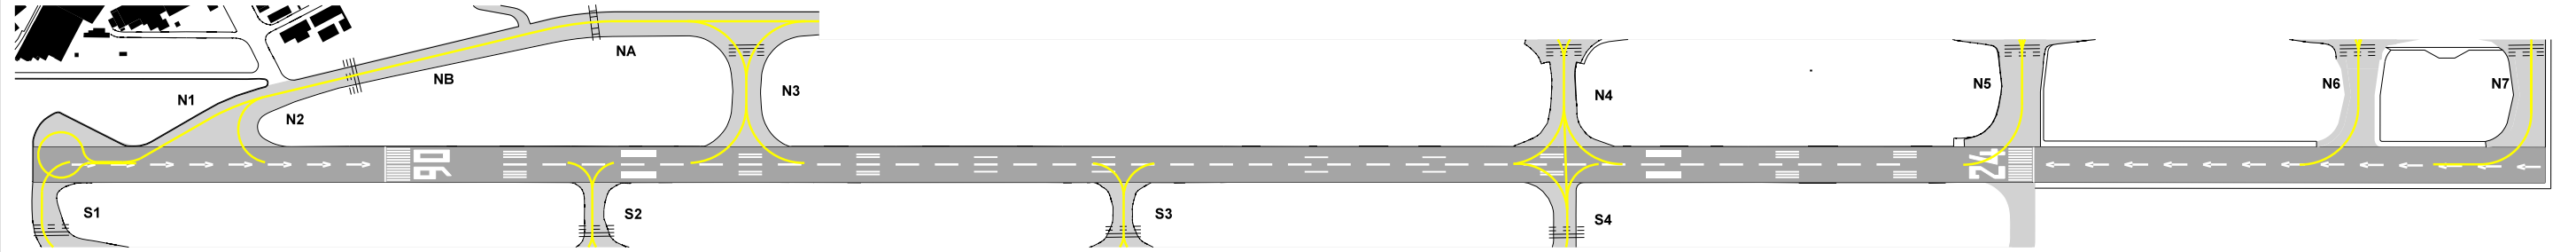

LIGHTING AIDS RWY 06 AND EXIT TWY

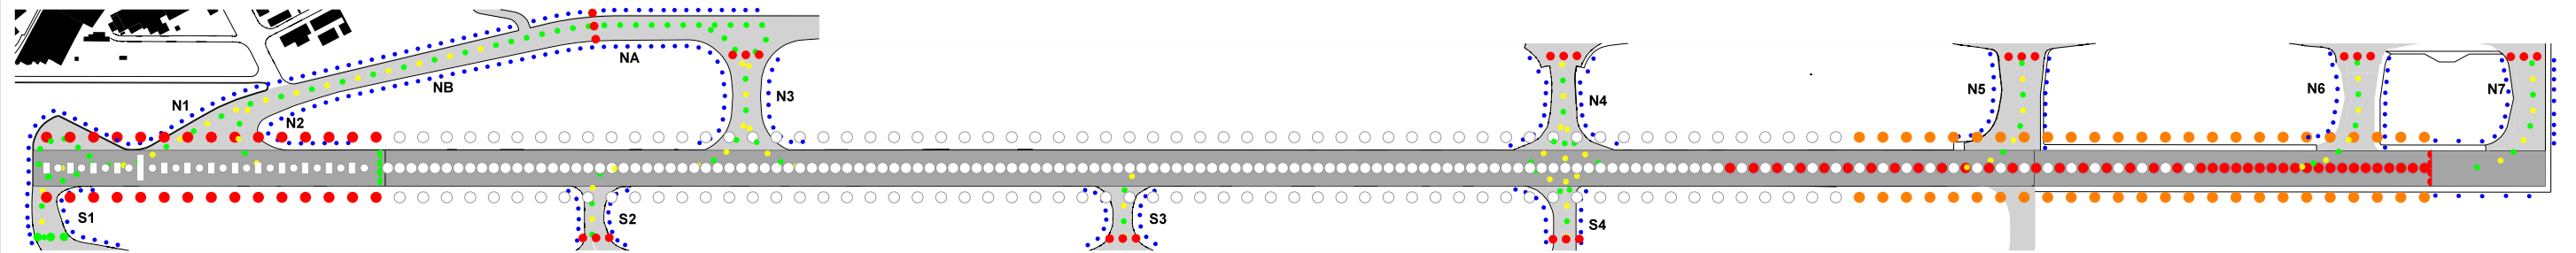

LIGHTING AIDS RWY 24 AND EXIT TWY

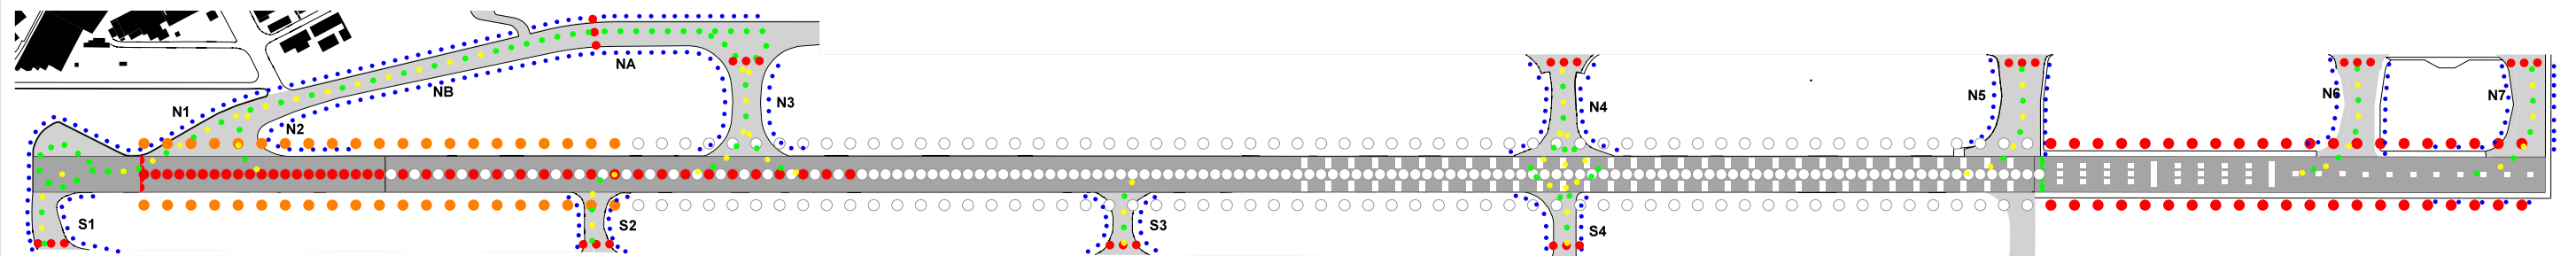

CHANGE: Reopening of TWY N6