




MARKING AIDS RWY 04L / 22R AND EXIT TWY

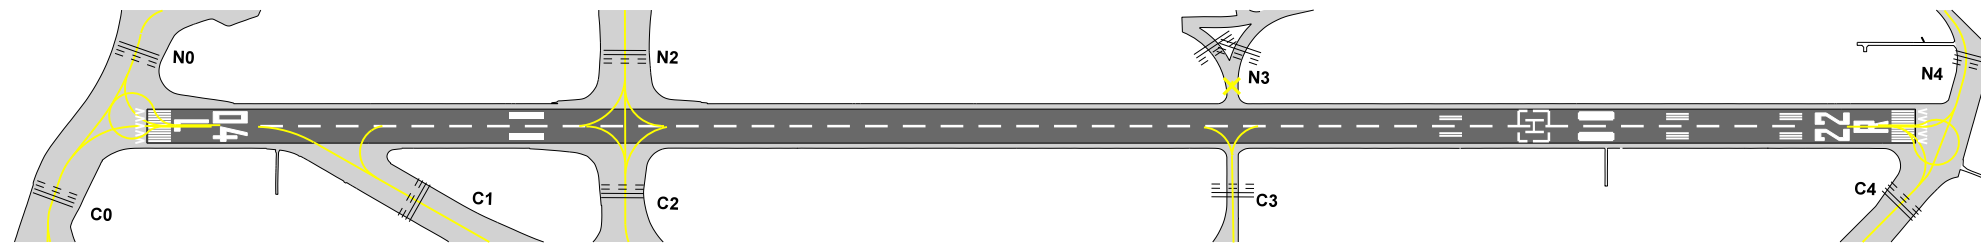


LIGHTING AIDS RWY 04L / 22R AND EXIT TWY

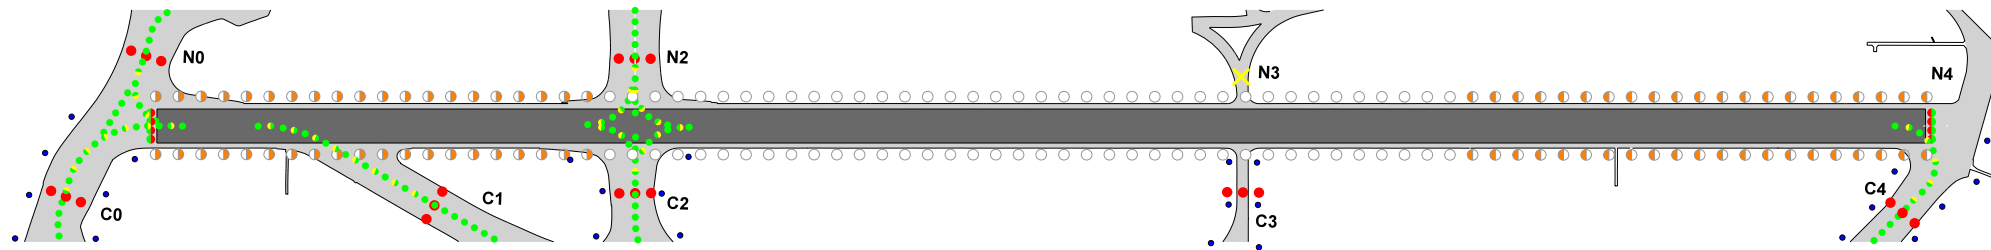


LIGHTING AIDS RWY 04L / 22R (USED AS TWY)

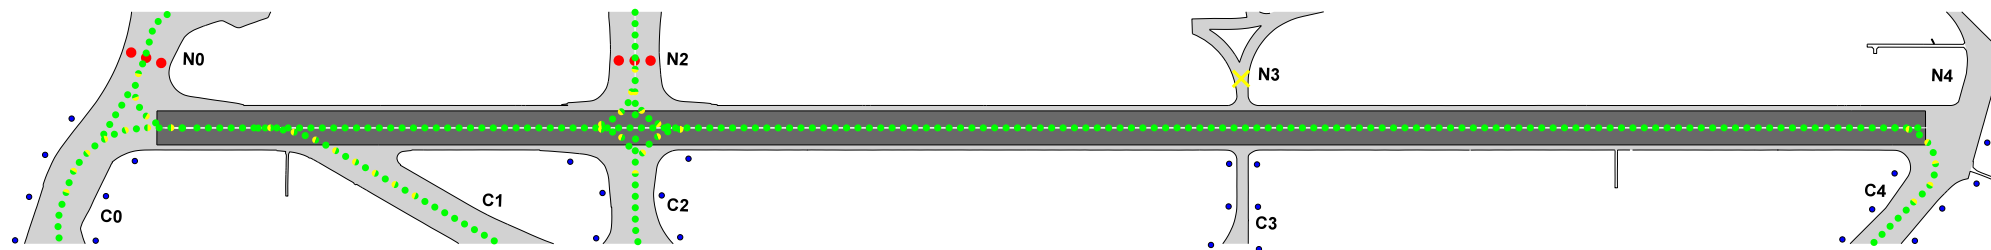

MARKING AIDS RWY 04R / 22L AND EXIT TWY

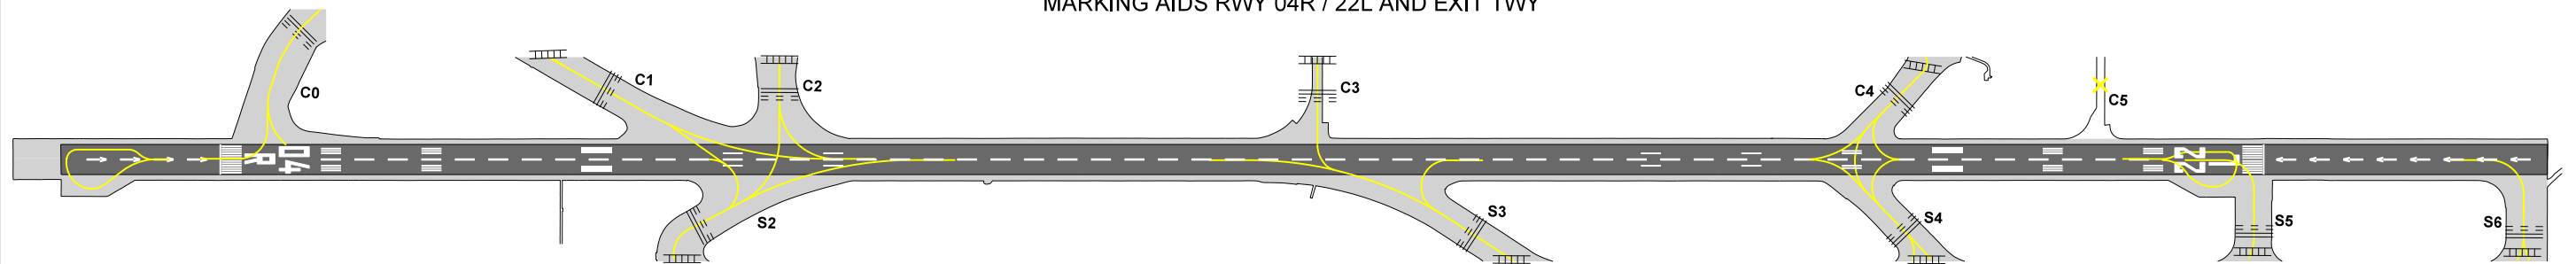

LIGHTING AIDS RWY 04R / 22L AND EXIT TWY

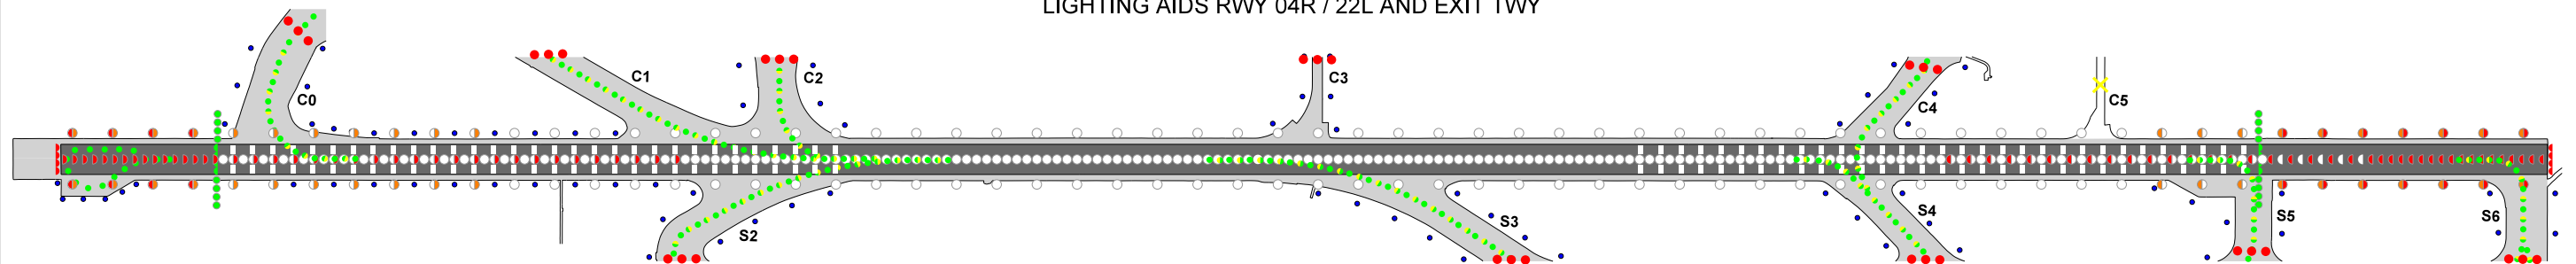

CHANGE: Editorial