




MARKING AIDS RWY 08 / 26 AND EXIT TWY

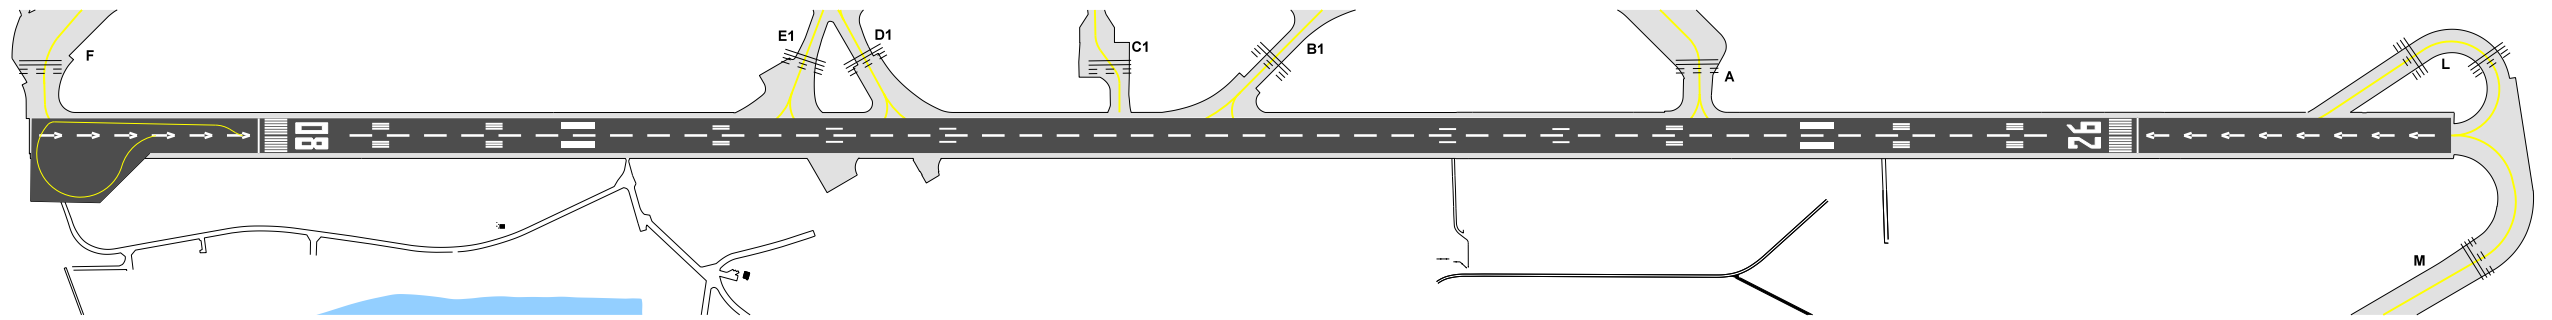

LIGHTING AIDS RWY 08 AND EXIT TWY

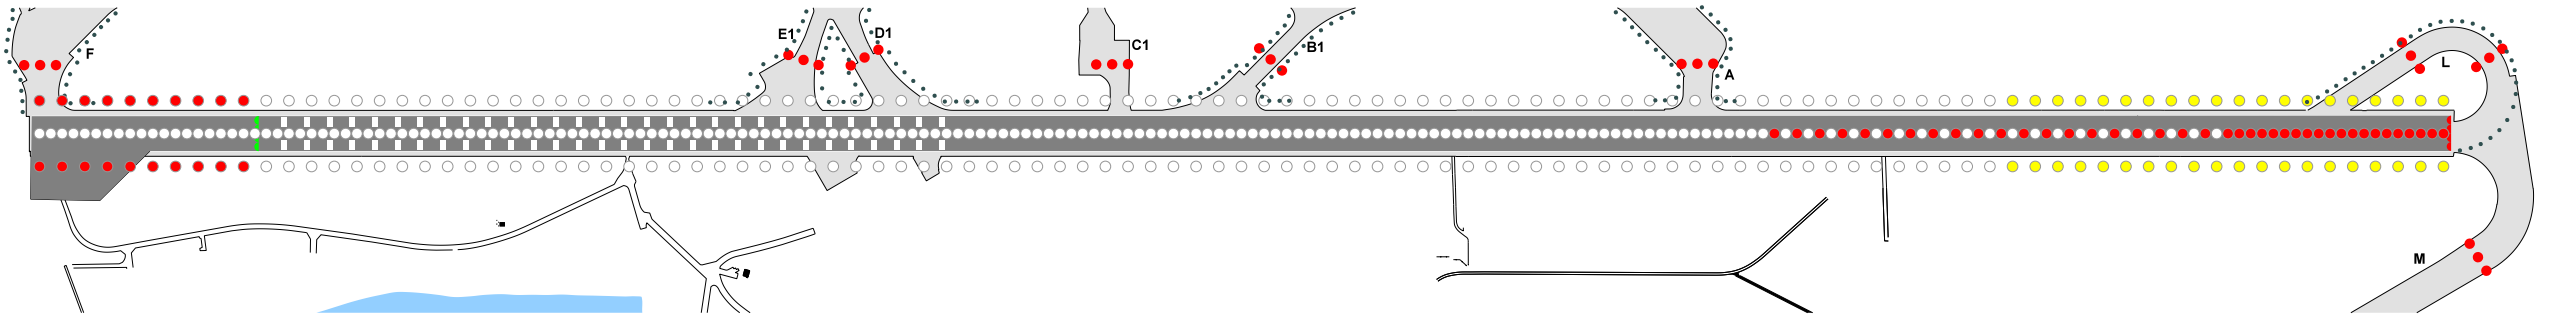

LIGHTING AIDS RWY 26 AND EXIT TWY

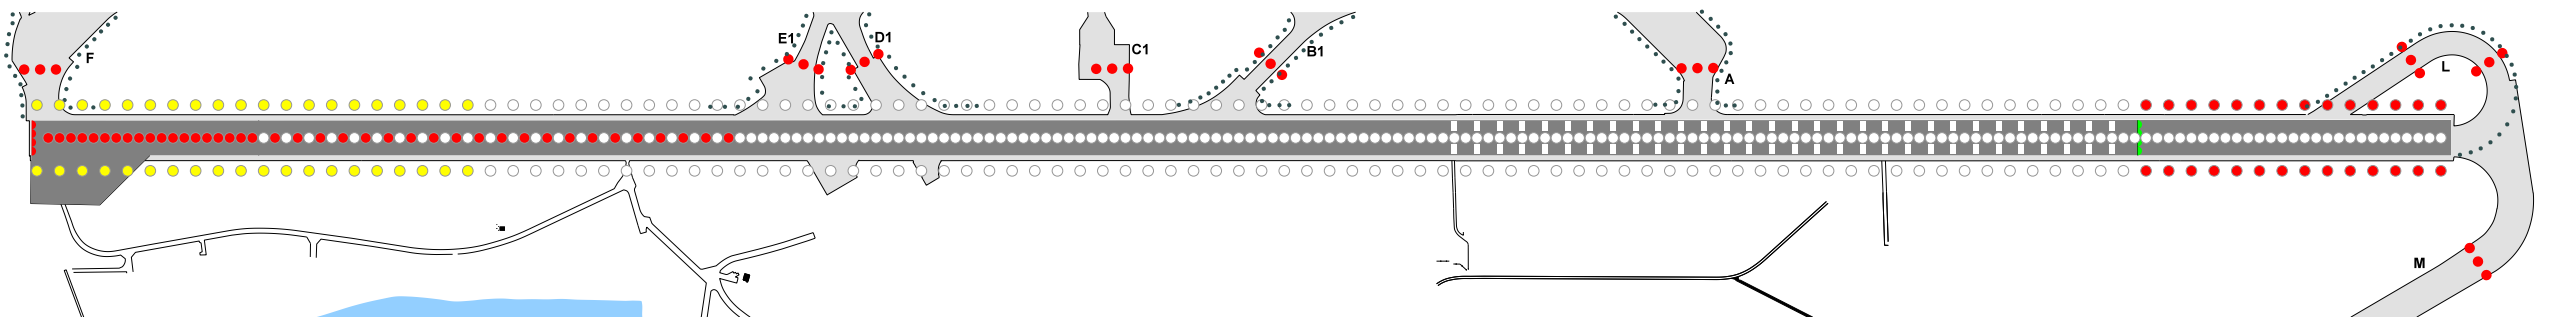

CHANGE: Turn pad updated