


PRECISION APPROACH TERRAIN CHART - I C A O

OOSTENDE-BRUGGE / Oostende RWY 08  
BELGIUM

CHANGE: New AIP

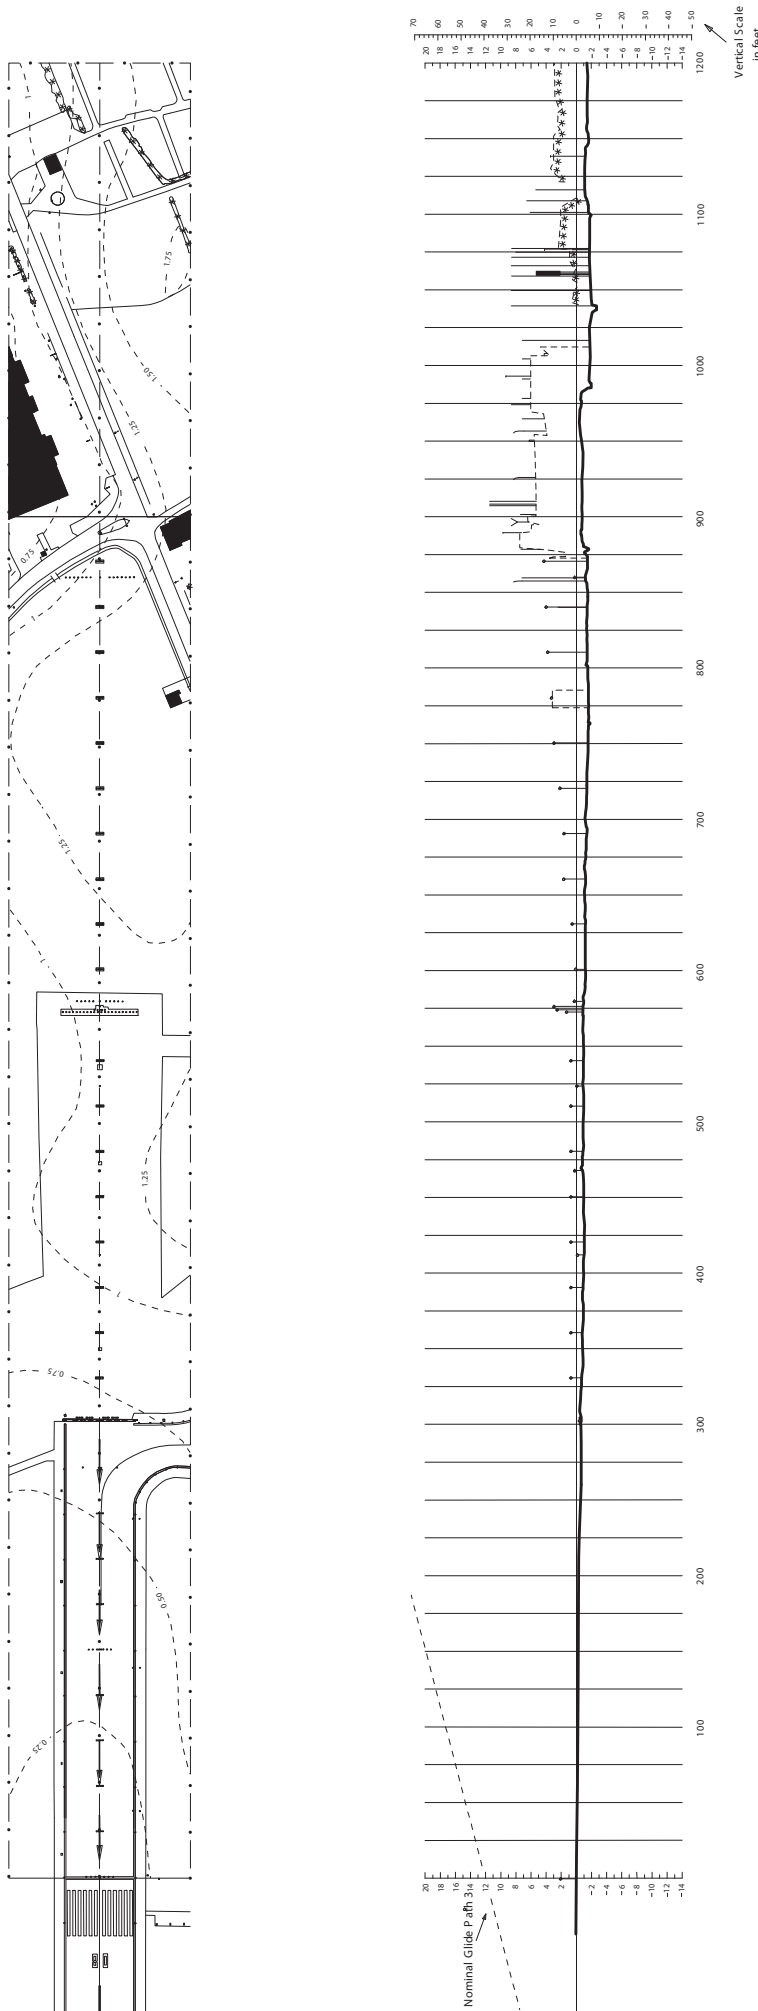

HORIZONTAL SCALE 1:5000  
VERTICAL SCALE 1:1000  
CONTOURS AND HEIGHTS ARE RELATED TO ELEVATION OF RWY THR DIMENSIONS AND HEIGHTS IN METERS

LEGEND	
Building or large structure	■
Railroad	—+—+—+—
Fence	—x—x—x—
Contour	- - - 3 - - -
Centre line profile	—
Deviation at least ± 3 m from Centre - line profile	- - -
Approach lights	φ
Tree or shrub	*
Pole, antenna	T