

AERODROME GROUND MOVEMENT CHART

KOKSIJDE (EBFN)



AD ELEV 11

KOKSIJDE GND

231.800 122.100

KOKSIJDE TWR

231.800 257.800 122.100

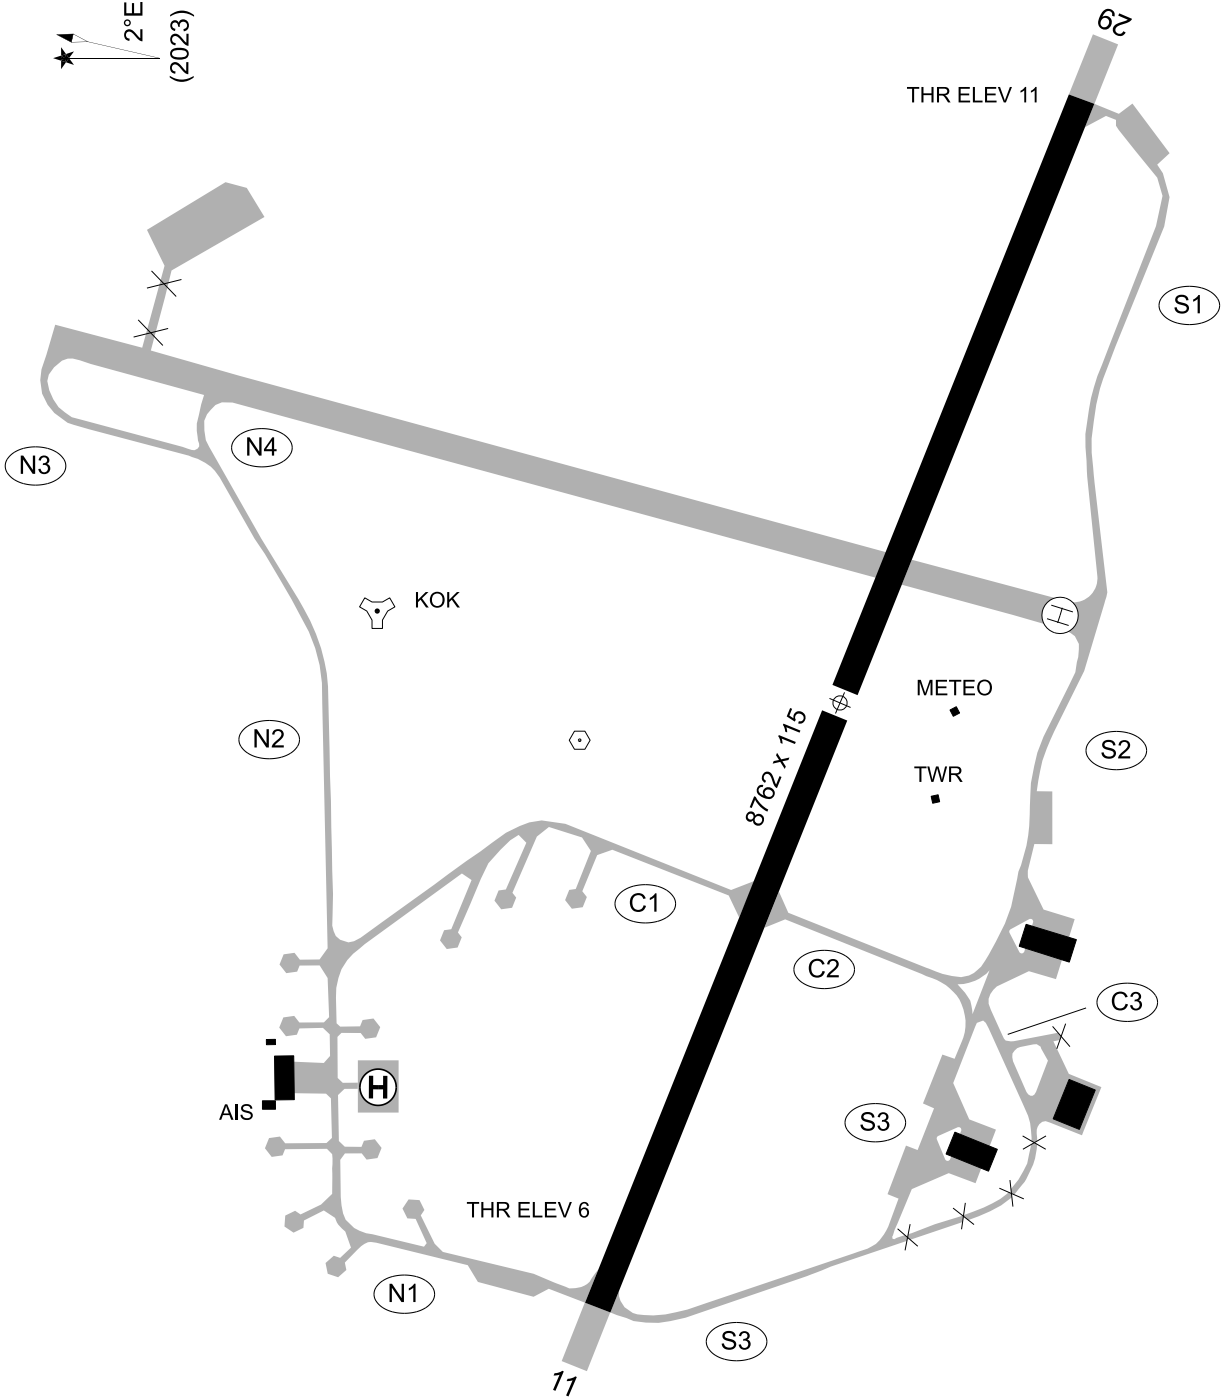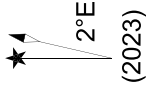

TAXIWAYS 15m WIDE  
BEARING STRENGTH  
LCN 30  
TAXIWAY EDGE LIGHTS  
ON ALL TAXIWAYS  
EXCEPT N2, N3 AND N4

CHANGE: MAG VAR

BEL DEFENCE, AIR COMPONENT 07-SEP-2023 - THS

AERODROME GROUND MOVEMENT CHART

KOKSIJDE (EBFN)