




MARKING AIDS RWY 11 / 29 AND EXIT TWY

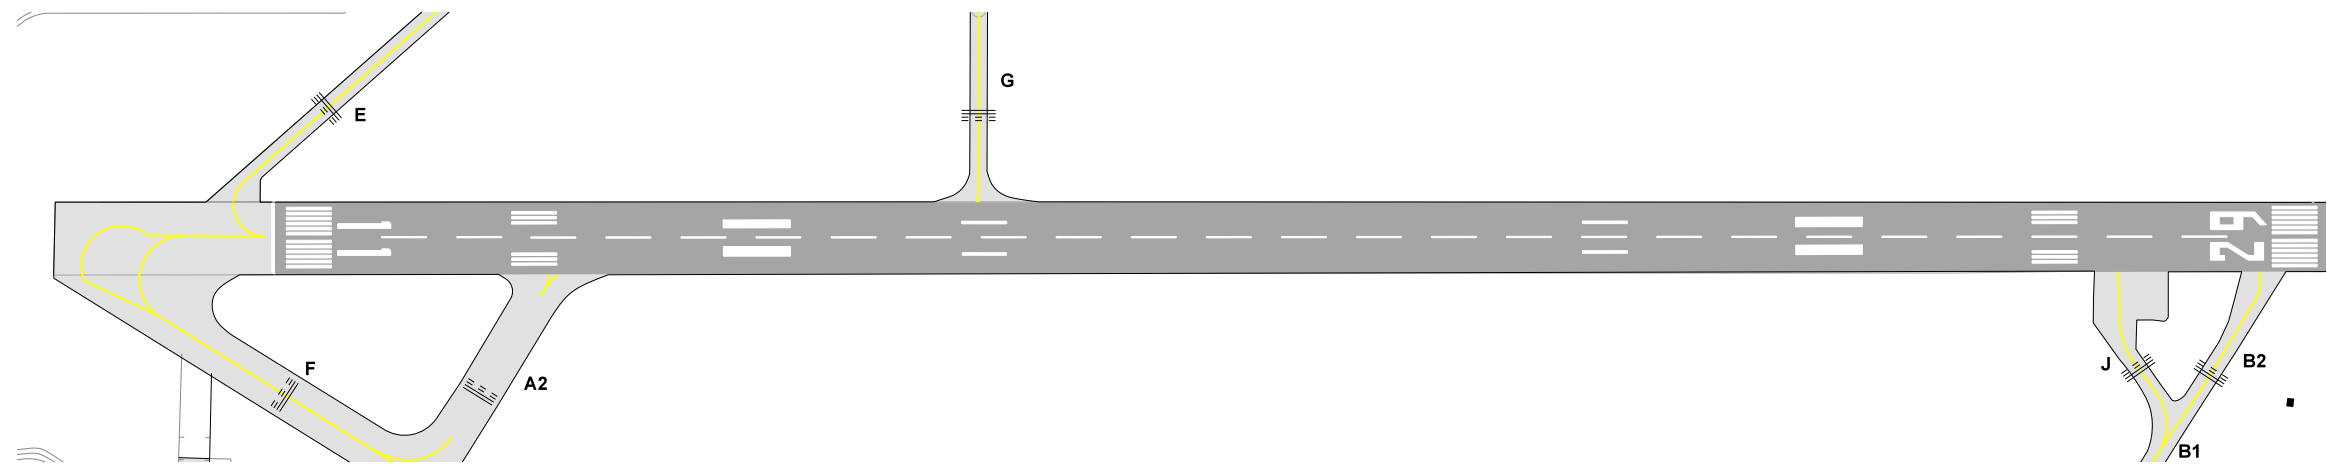

LIGHTING AIDS RWY 11 AND EXIT TWY

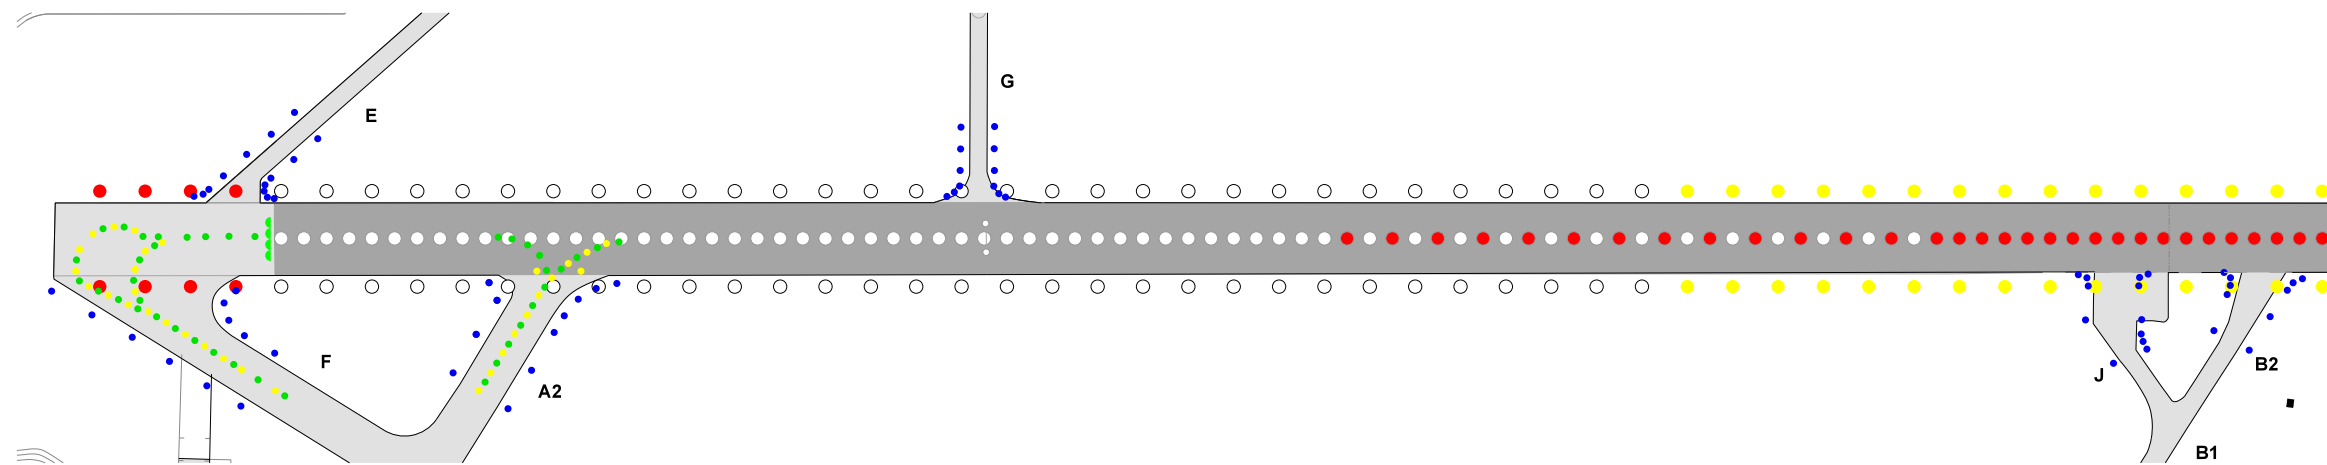

LIGHTING AIDS RWY 29 AND EXIT TWY

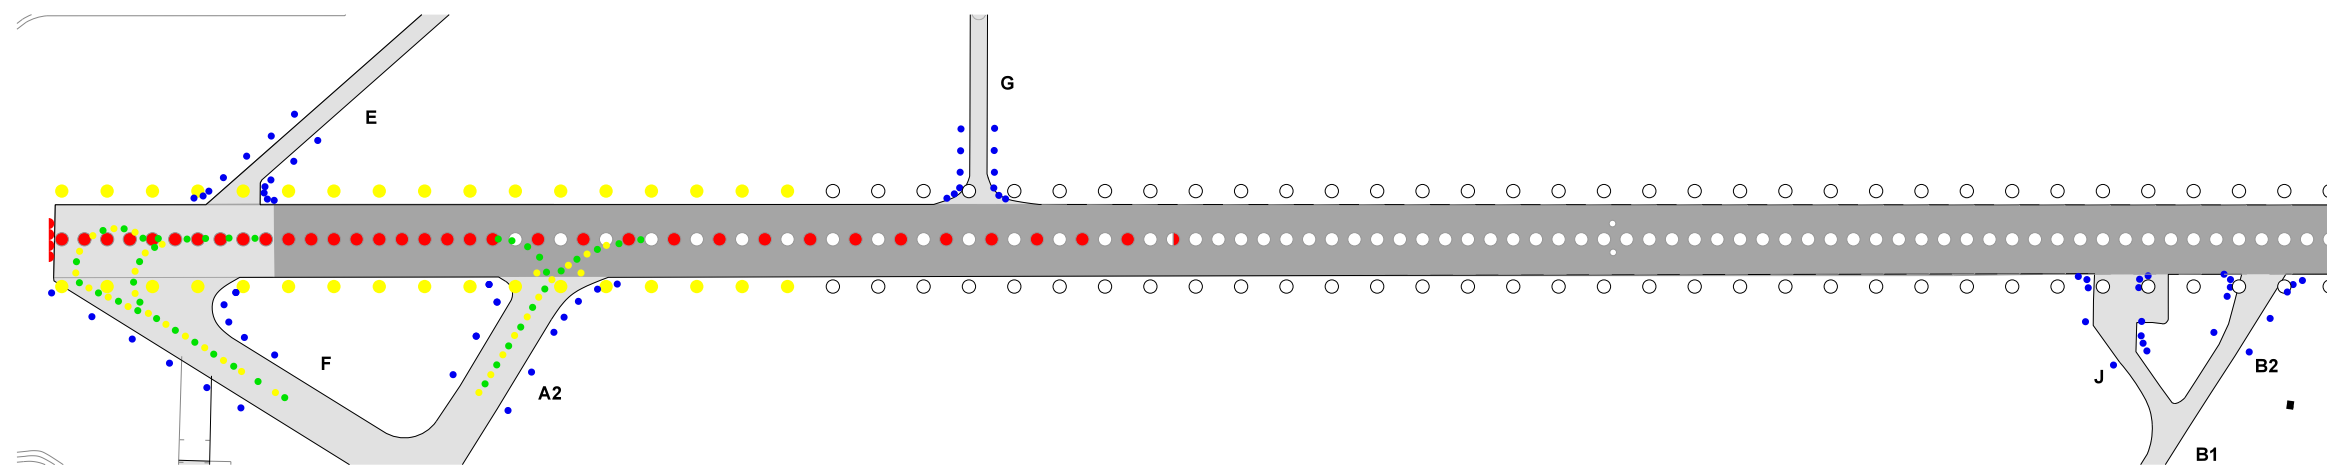

CHANGE: RWY edge lights RWY 11 updated