




MARKING AIDS RWY 01 / 19 AND EXIT TWY

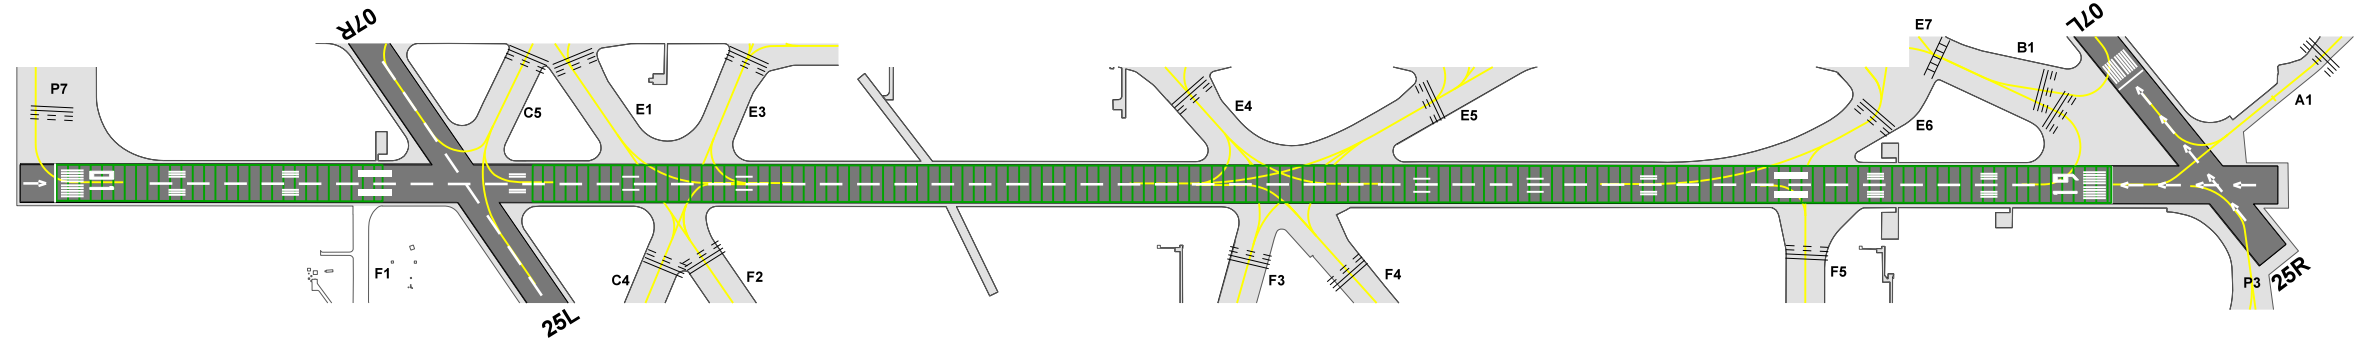

MARKING AIDS RWY 07L / 25R AND EXIT TWY

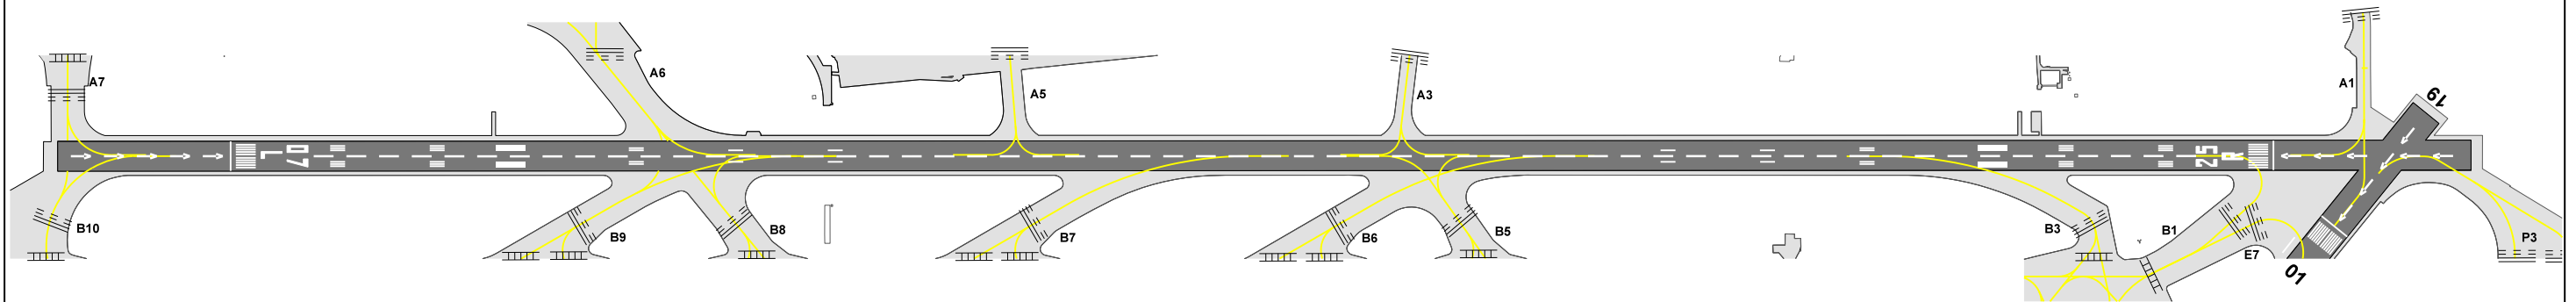

MARKING AIDS RWY 07R / 25L AND EXIT TWY

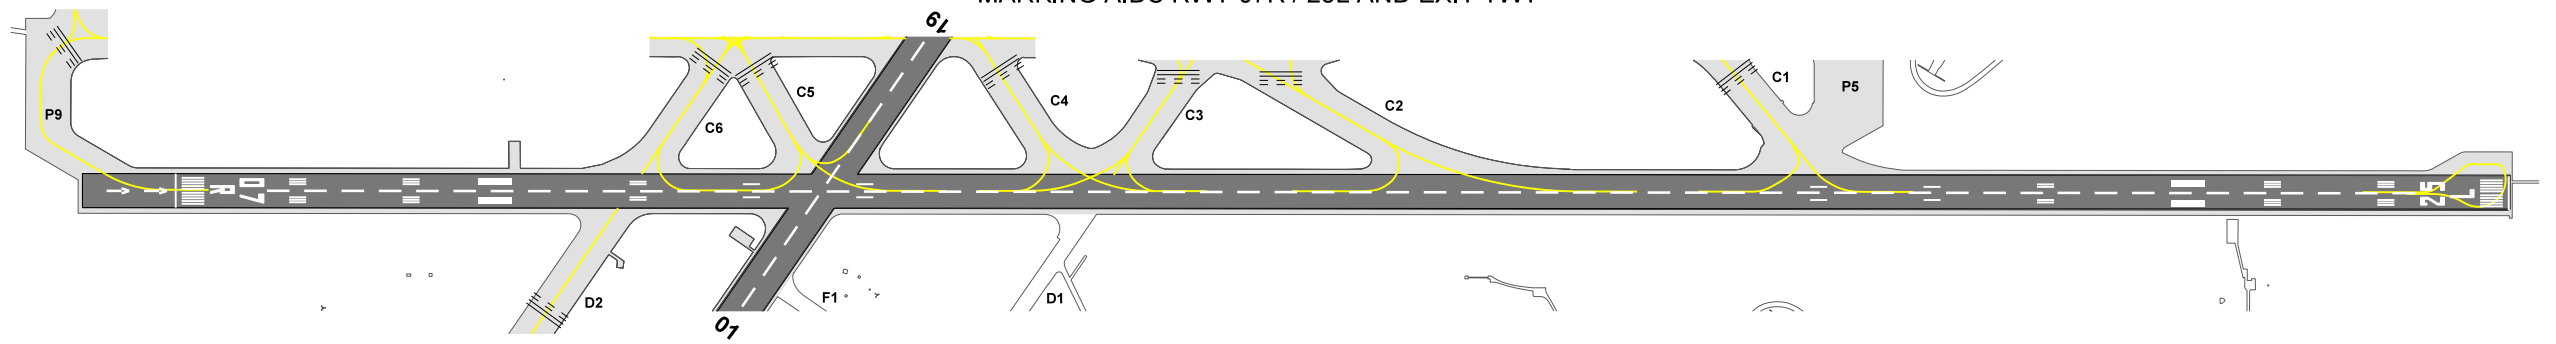

 Grooved RWY

CHANGE: Grooved area RWY 07R/25L removed