

AERODROME GROUND MOVEMENT CHART - ICAO

AFIS  
120.250

KORTRIJK / Wevelgem (EBKT)

E003 12


E003 13

Apron	ELEV (in FT)	Strength
Apron 1	53	5700 KG MTOW
Apron 2	53	PCN 41/R/B/X/T
Apron 3	53	PCN 36/F/B/X/T

TWYs	WIDTH	SURFACE	STRENGTH	LIGHTING	
				CENTRE	EDGE
A	10.5 M	ASPH	INFO NOT AVBL	yes	no
B	10.5 M	ASPH	PCN 36/F/B/X/T	yes	no
15 M (BTN B2 and B3)					
A1, A3, A4 B1, B4, B5 and B6	12 M	ASPH	PCN 36/F/B/X/T	yes	no
A5	11 M	ASPH	INFO NOT AVBL	yes	no
A6	5 M	ASPH	INFO NOT AVBL	yes	no
B2 and B3	18 M	ASPH	INFO NOT AVBL	yes	no

Unmarked Aprons 1 and 3 only available for non-commercial aircraft with wingspan < 15 M

Apron	Stands	Coordinates	
Apron 2	210	504911.71N	0031300.18E
	211	504911.87N	0031257.23E
	212	504911.20N	0031257.79E
	221	504912.33N	0031258.20E
	222	504911.65N	0031258.77E
	223	504910.99N	0031254.61E
	224	504910.31N	0031255.18E
	231	504911.44N	0031255.58E
	232	504910.77N	0031256.15E
	233	504910.10N	0031251.97E
	234	504909.42N	0031252.54E
	241	504910.55N	0031252.95E
	242	504909.88N	0031253.53E
	243	504909.21N	0031249.36E
	244	504908.54N	0031249.92E
	250	504908.09N	0031249.42E
	251	504909.67N	0031250.33E
252	504909.00N	0031250.90E	

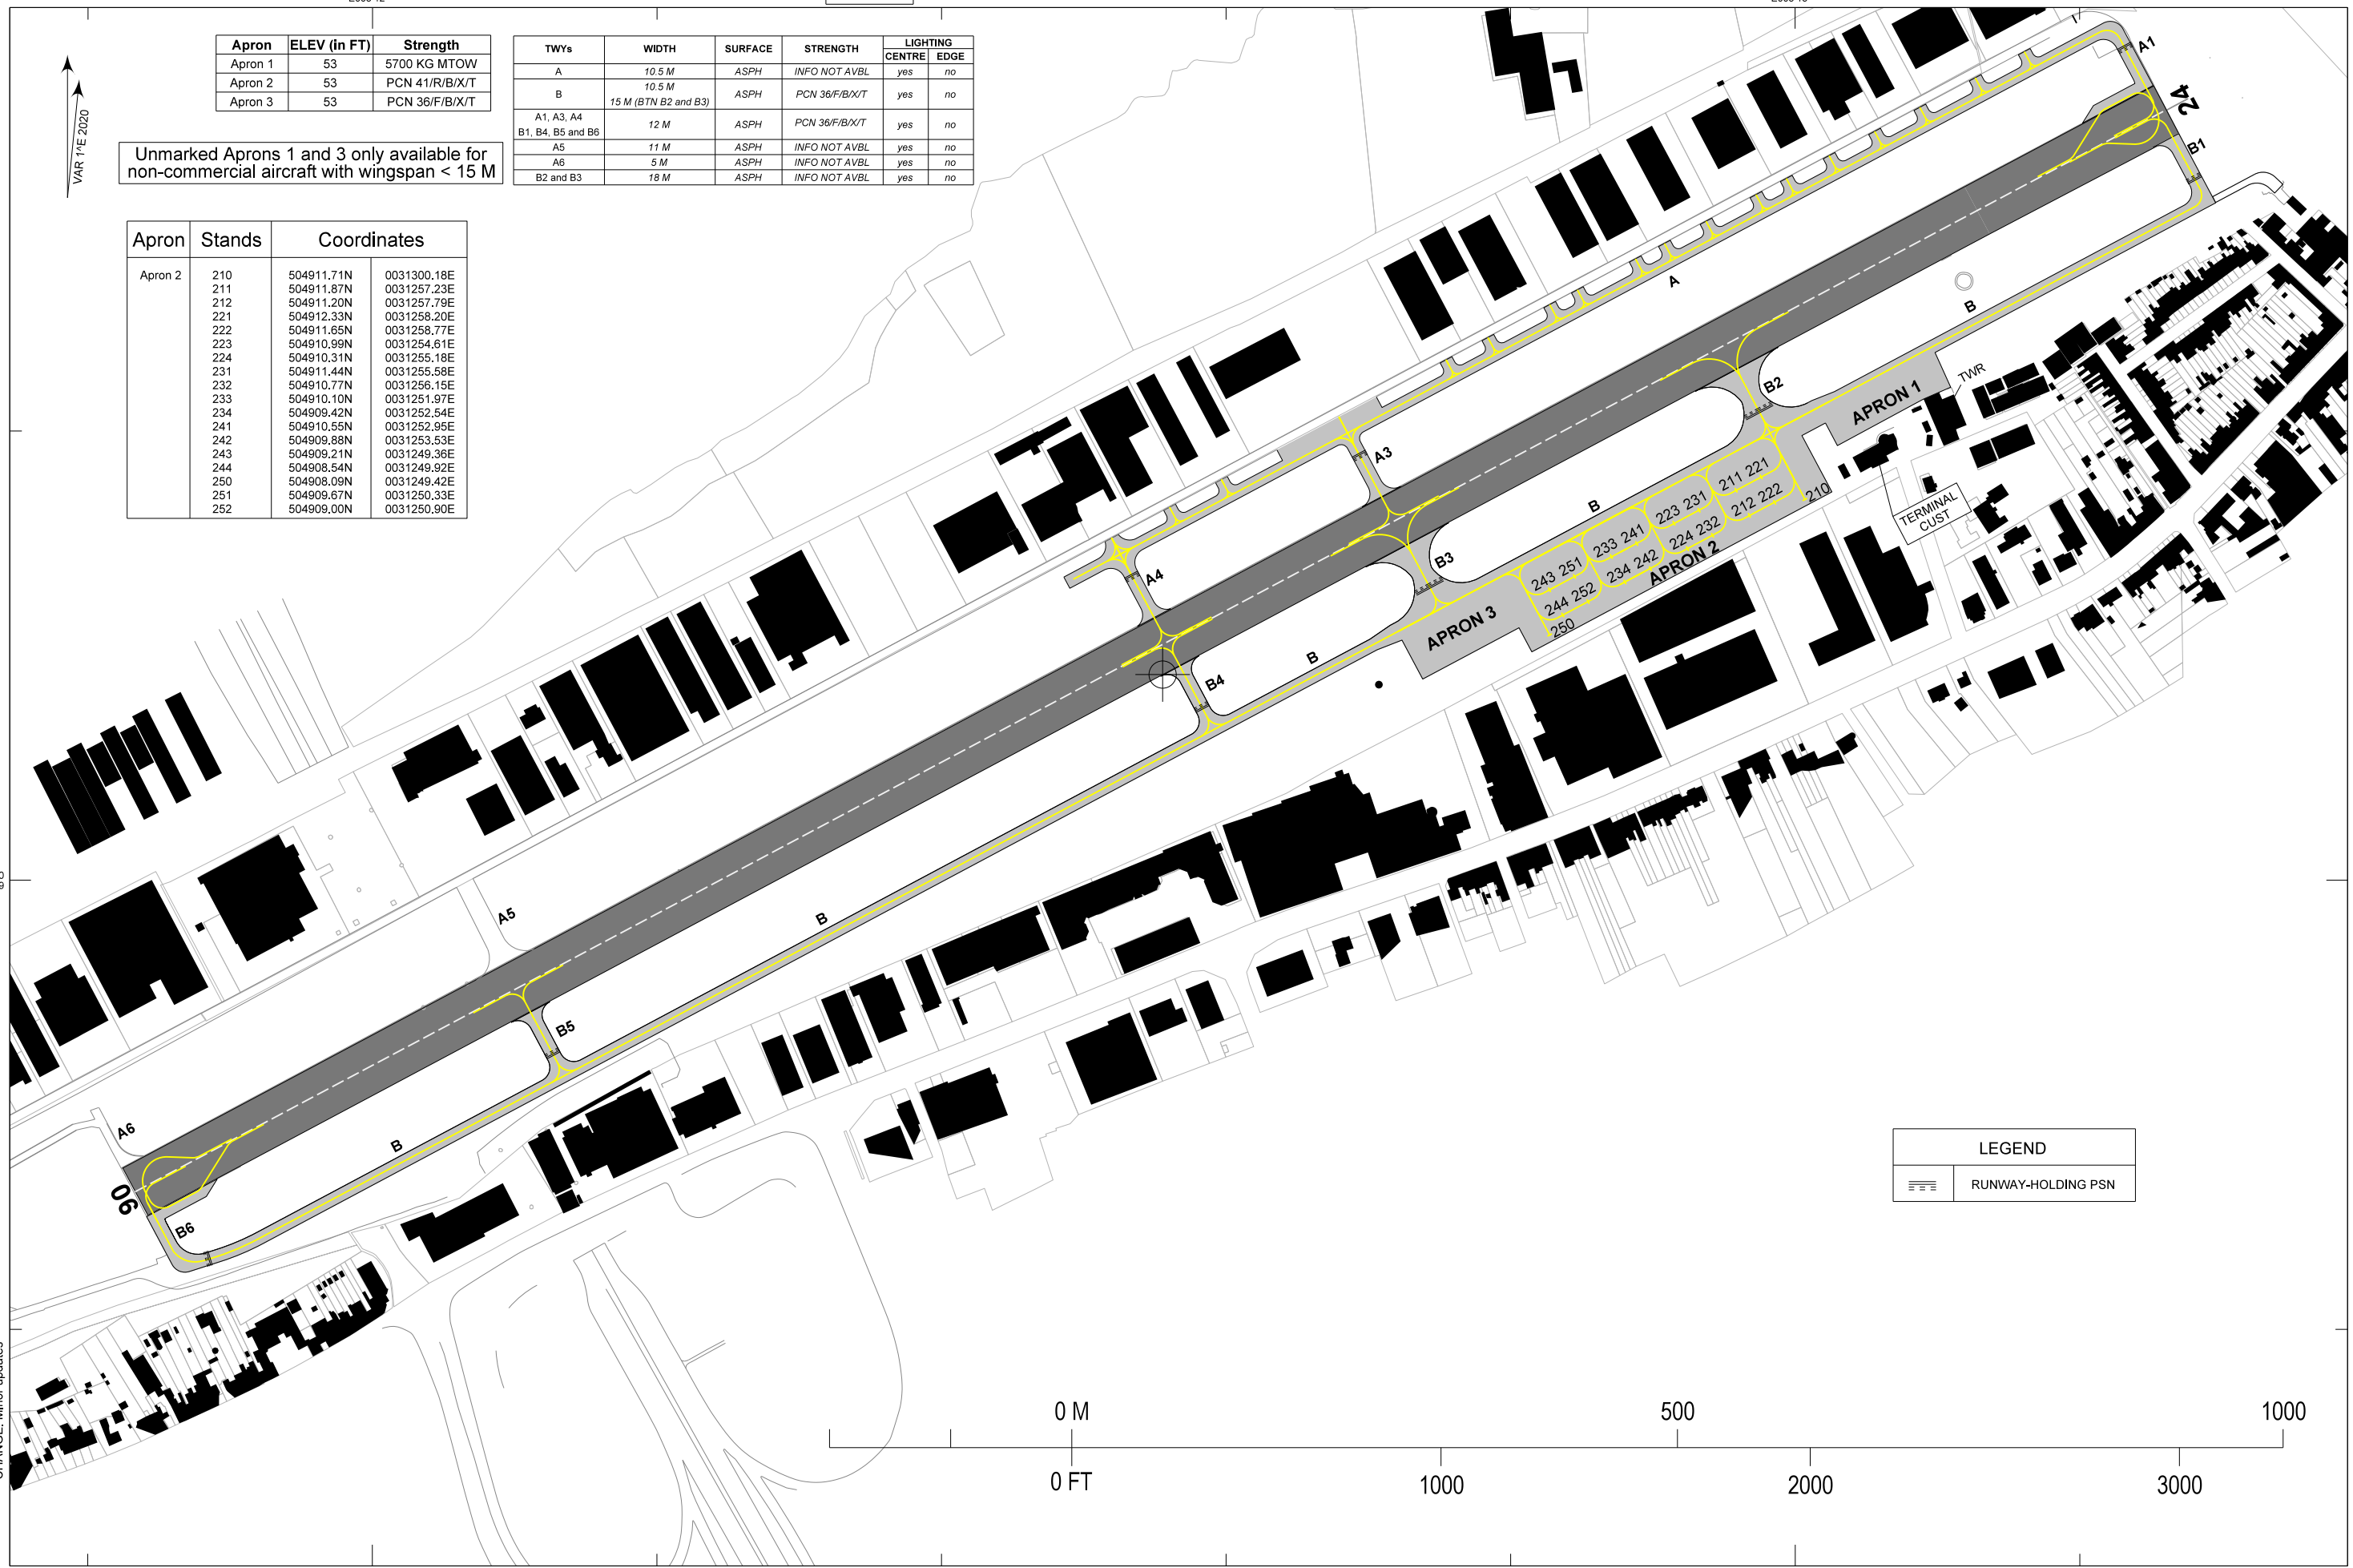

LEGEND	
	RUNWAY-HOLDING PSN

N50  
49

N50  
49

CHANGE: Minor updates

E003 12

E003 13